
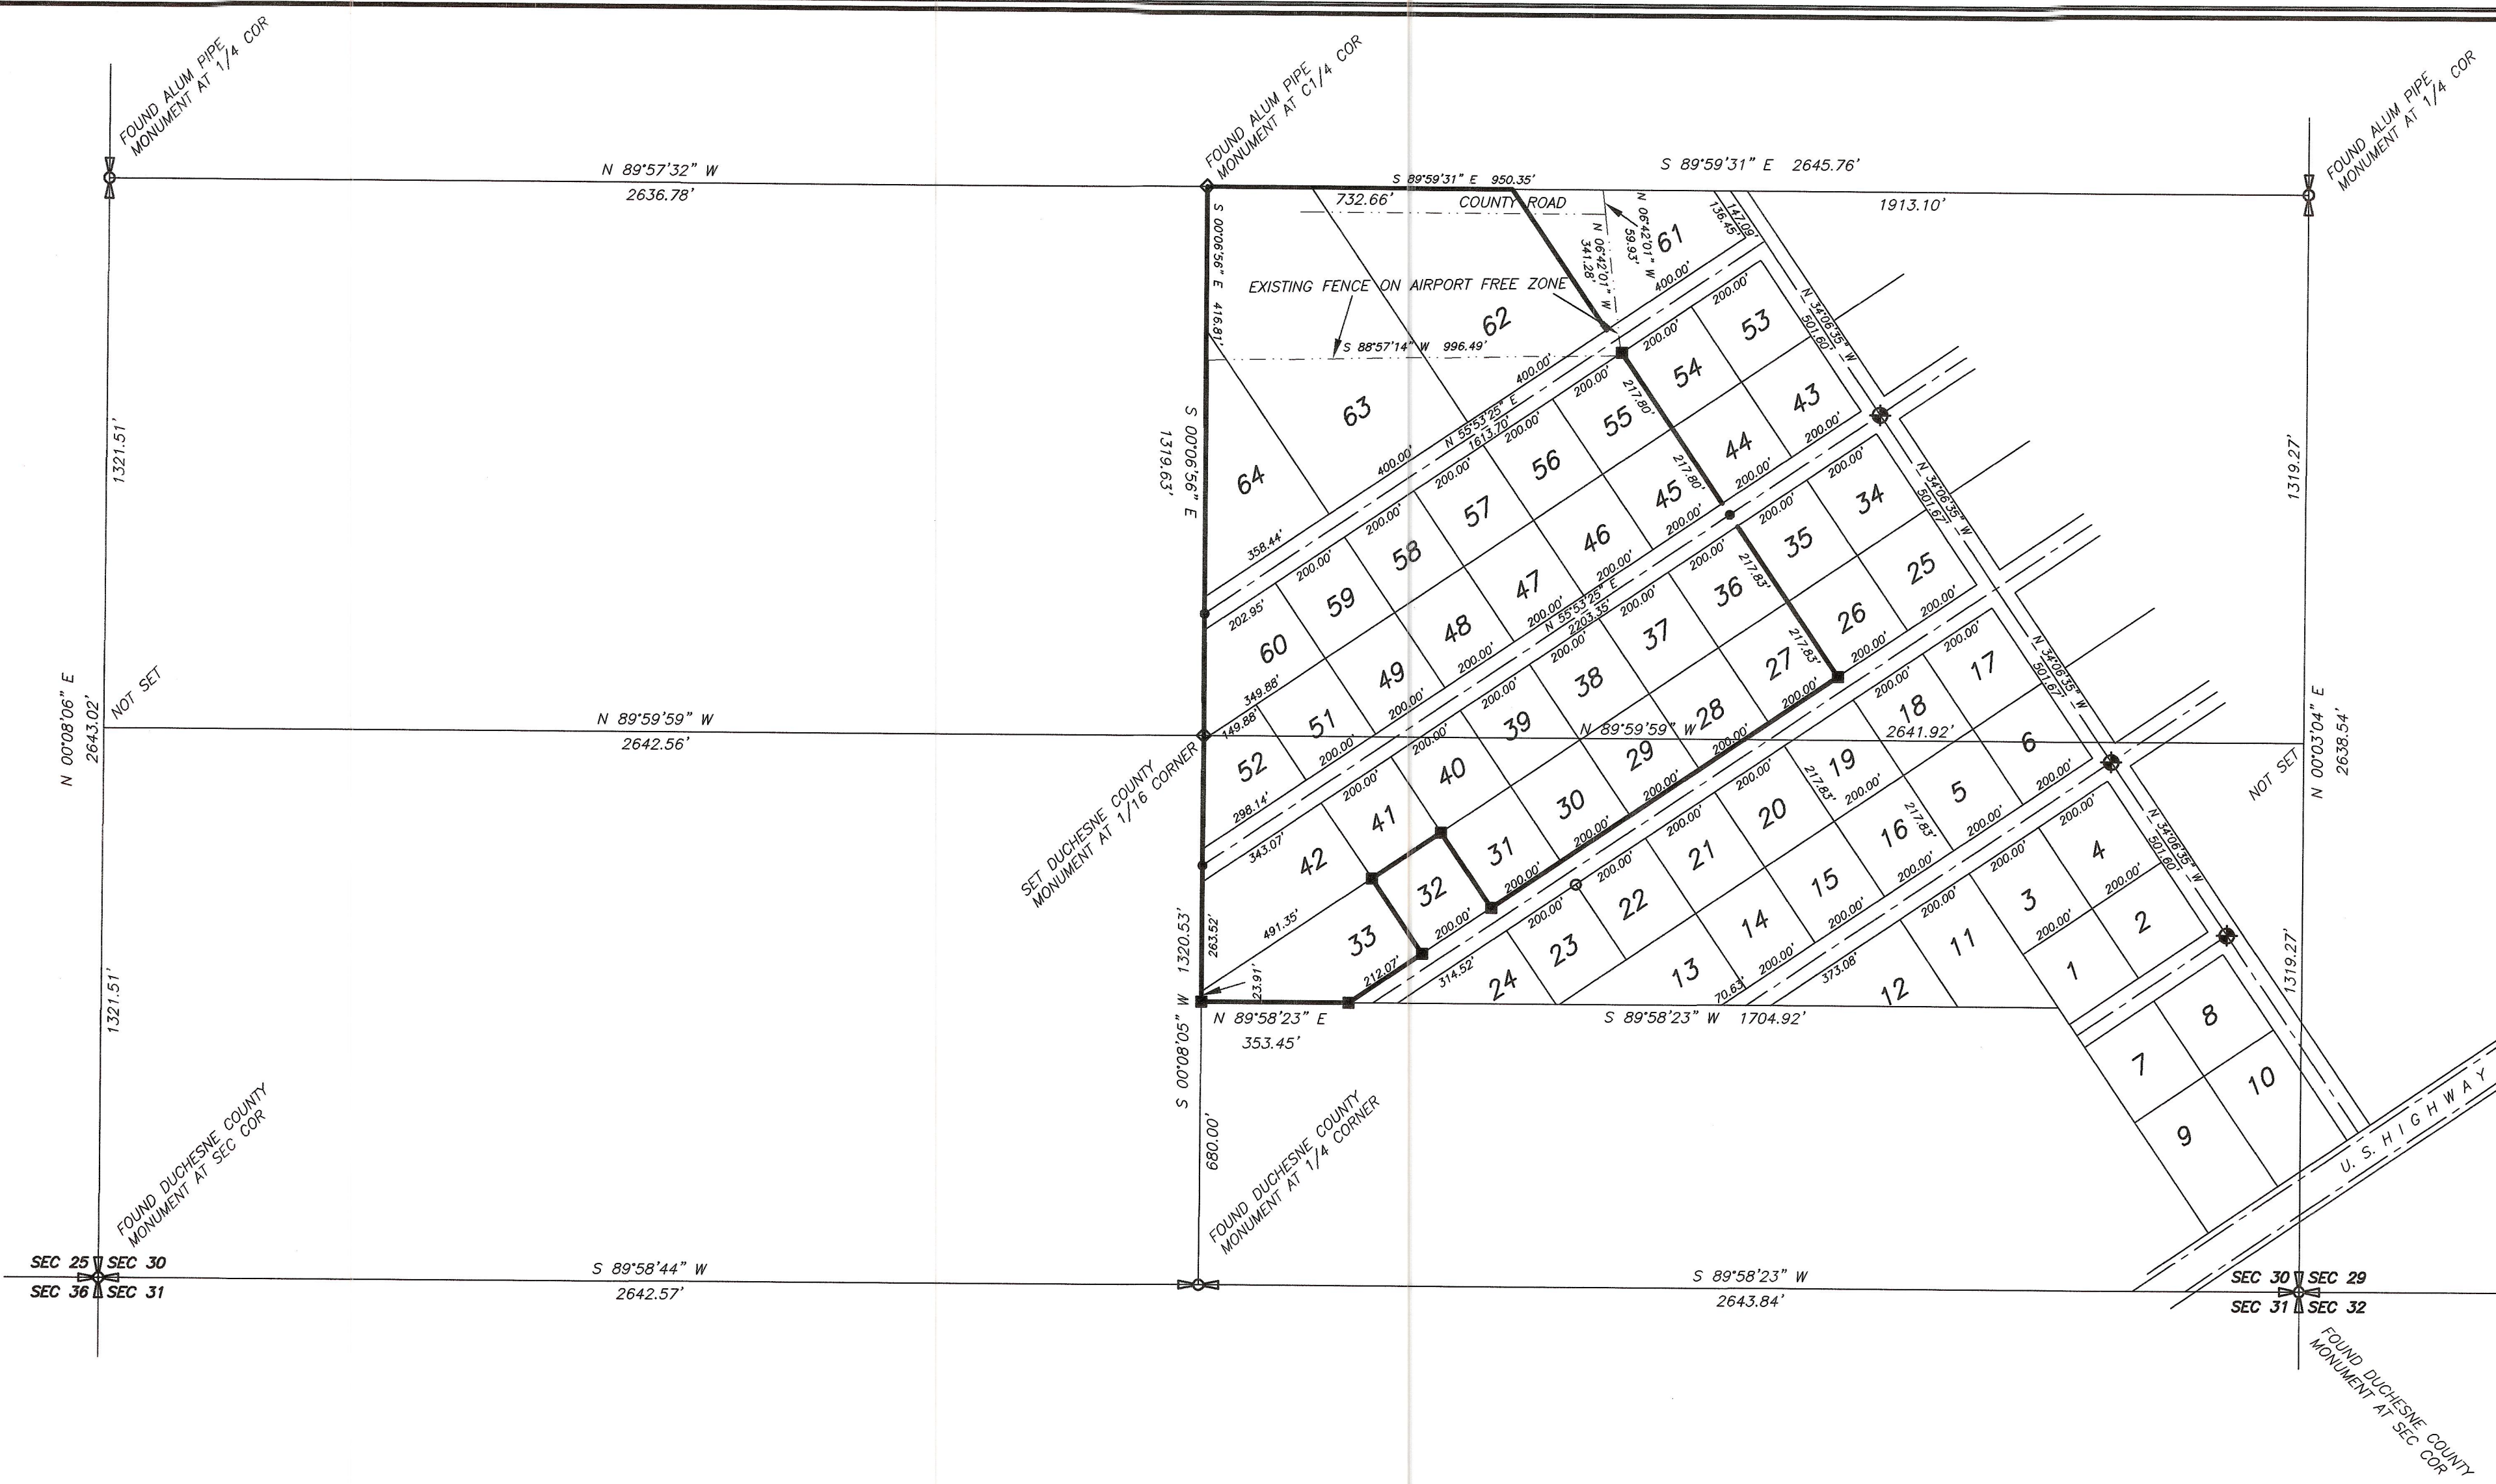


PROPERTY SURVEY FOR  
**CENTURY 21--COUNTRY REALTY**  
SECTIONS 29 AND 30, TOWNSHIP 2 SOUTH, RANGE 1 WEST  
UINTAH SPECIAL BASE AND MERIDIAN

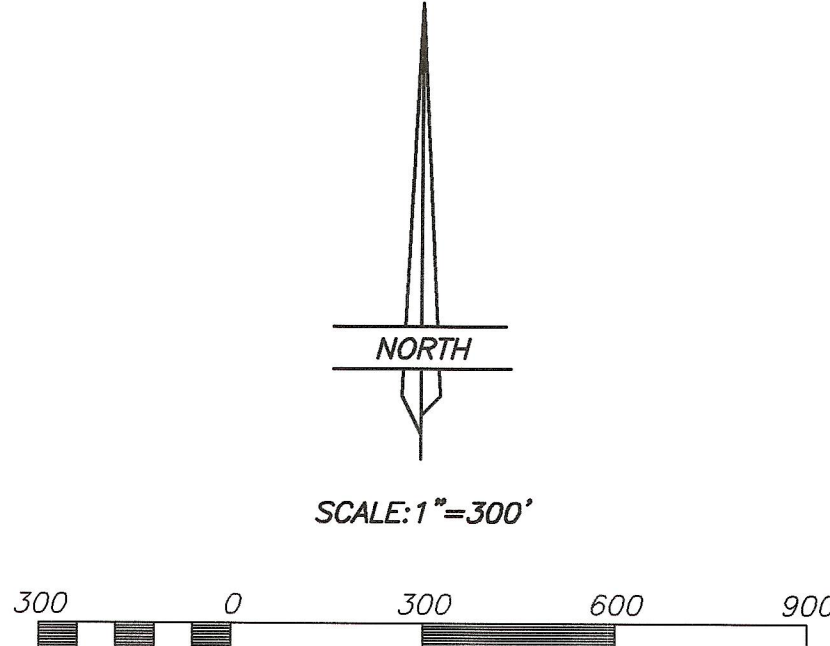

**LEGEND AND NOTES**

- ◆ FOUND PK NAIL IN BRASS WASHER AT CENTERLINE INTERSECTIONS
- FOUND 1/2" REBAR
- SET 5/8"x24" REBAR WITH CAP STAMPED 148951
- SET MONUMENT SPIKE WITH CAP STAMPED 148951


THIS SURVEY WAS PERFORMED USING G.P.S. (GLOBAL POSITIONING SYSTEM) PROCEDURES AND EQUIPMENT.  
THE BASIS OF BEARINGS WAS BASED ON WGS-84 DATUM.

**NARRATIVE**

This survey was performed at the request of Mr. Lynn Snow of Century 21--County Realty for the purpose of setting selected corners on the MUNICIPAL AIRPORT INDUSTRIAL PARK SUBDIVISION. The corners around the sections were found as shown. These sections were originally surveyed by the General Land Office using the "3-mile method". A search was made for the interior quarter-quarter corners but no evidence was found with the exception of a north-south fence at the S1/16 corner of Section 30. This fence was used to control the east-west position of this corner. The north-south position was established on the line connecting the calculated positions of the quarter-quarter corners on the east and west section lines. The existing fence around the airport free zone was used to limit the north extents of the survey. Several existing centerline monuments and lot corners were found in the subdivision and used to determine the location of the several lot corners which were set.

**SURVEYOR'S CERTIFICATE**

This is to certify that I have surveyed the parcel of land shown on this plat, and that the monuments indicated were found or set during said survey, and that this plat accurately represents said survey to the best of my knowledge.

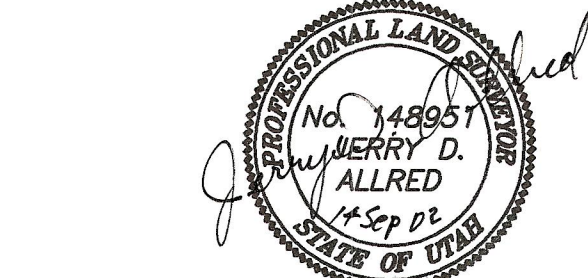

Jerry D. Allred, Licensed Land Surveyor,  
Certificate 148951 (Utah)

County Surveyors File # 1241

**JERRY D. ALLRED & ASSOCIATES**  
SURVEYING CONSULTANTS  
121 NORTH CENTER ST. - P.O. BOX 975  
Duchesne, Utah 84021  
(435) 738-5357